

[Signature]
 LICENSED CADASTRAL SURVEYOR




DATE: ..15/7/2013.....

Notes:
 1. Levels are in terms of Lands & Survey Datum (MSL) Auckland 1946.
 Origin: SM 4781, SO 55357 RL=47.10m



Legend

- Mark Setout 03/07/12
- LP Lead Plug
- - - Surveyed Setout Line 03/07/2013
- Grid Lines from Design Plans for South Building

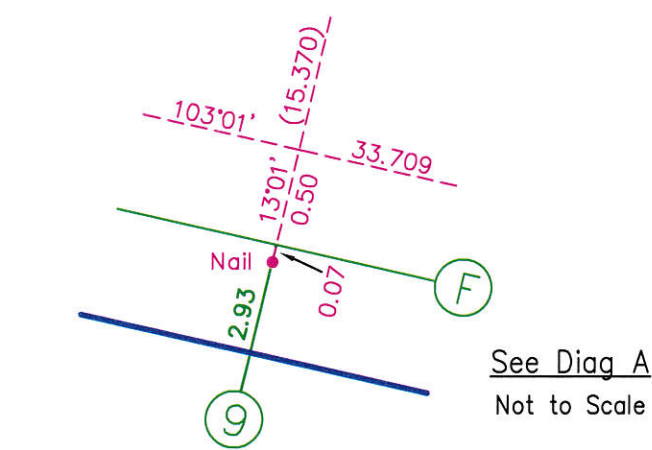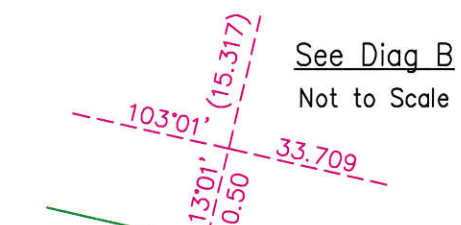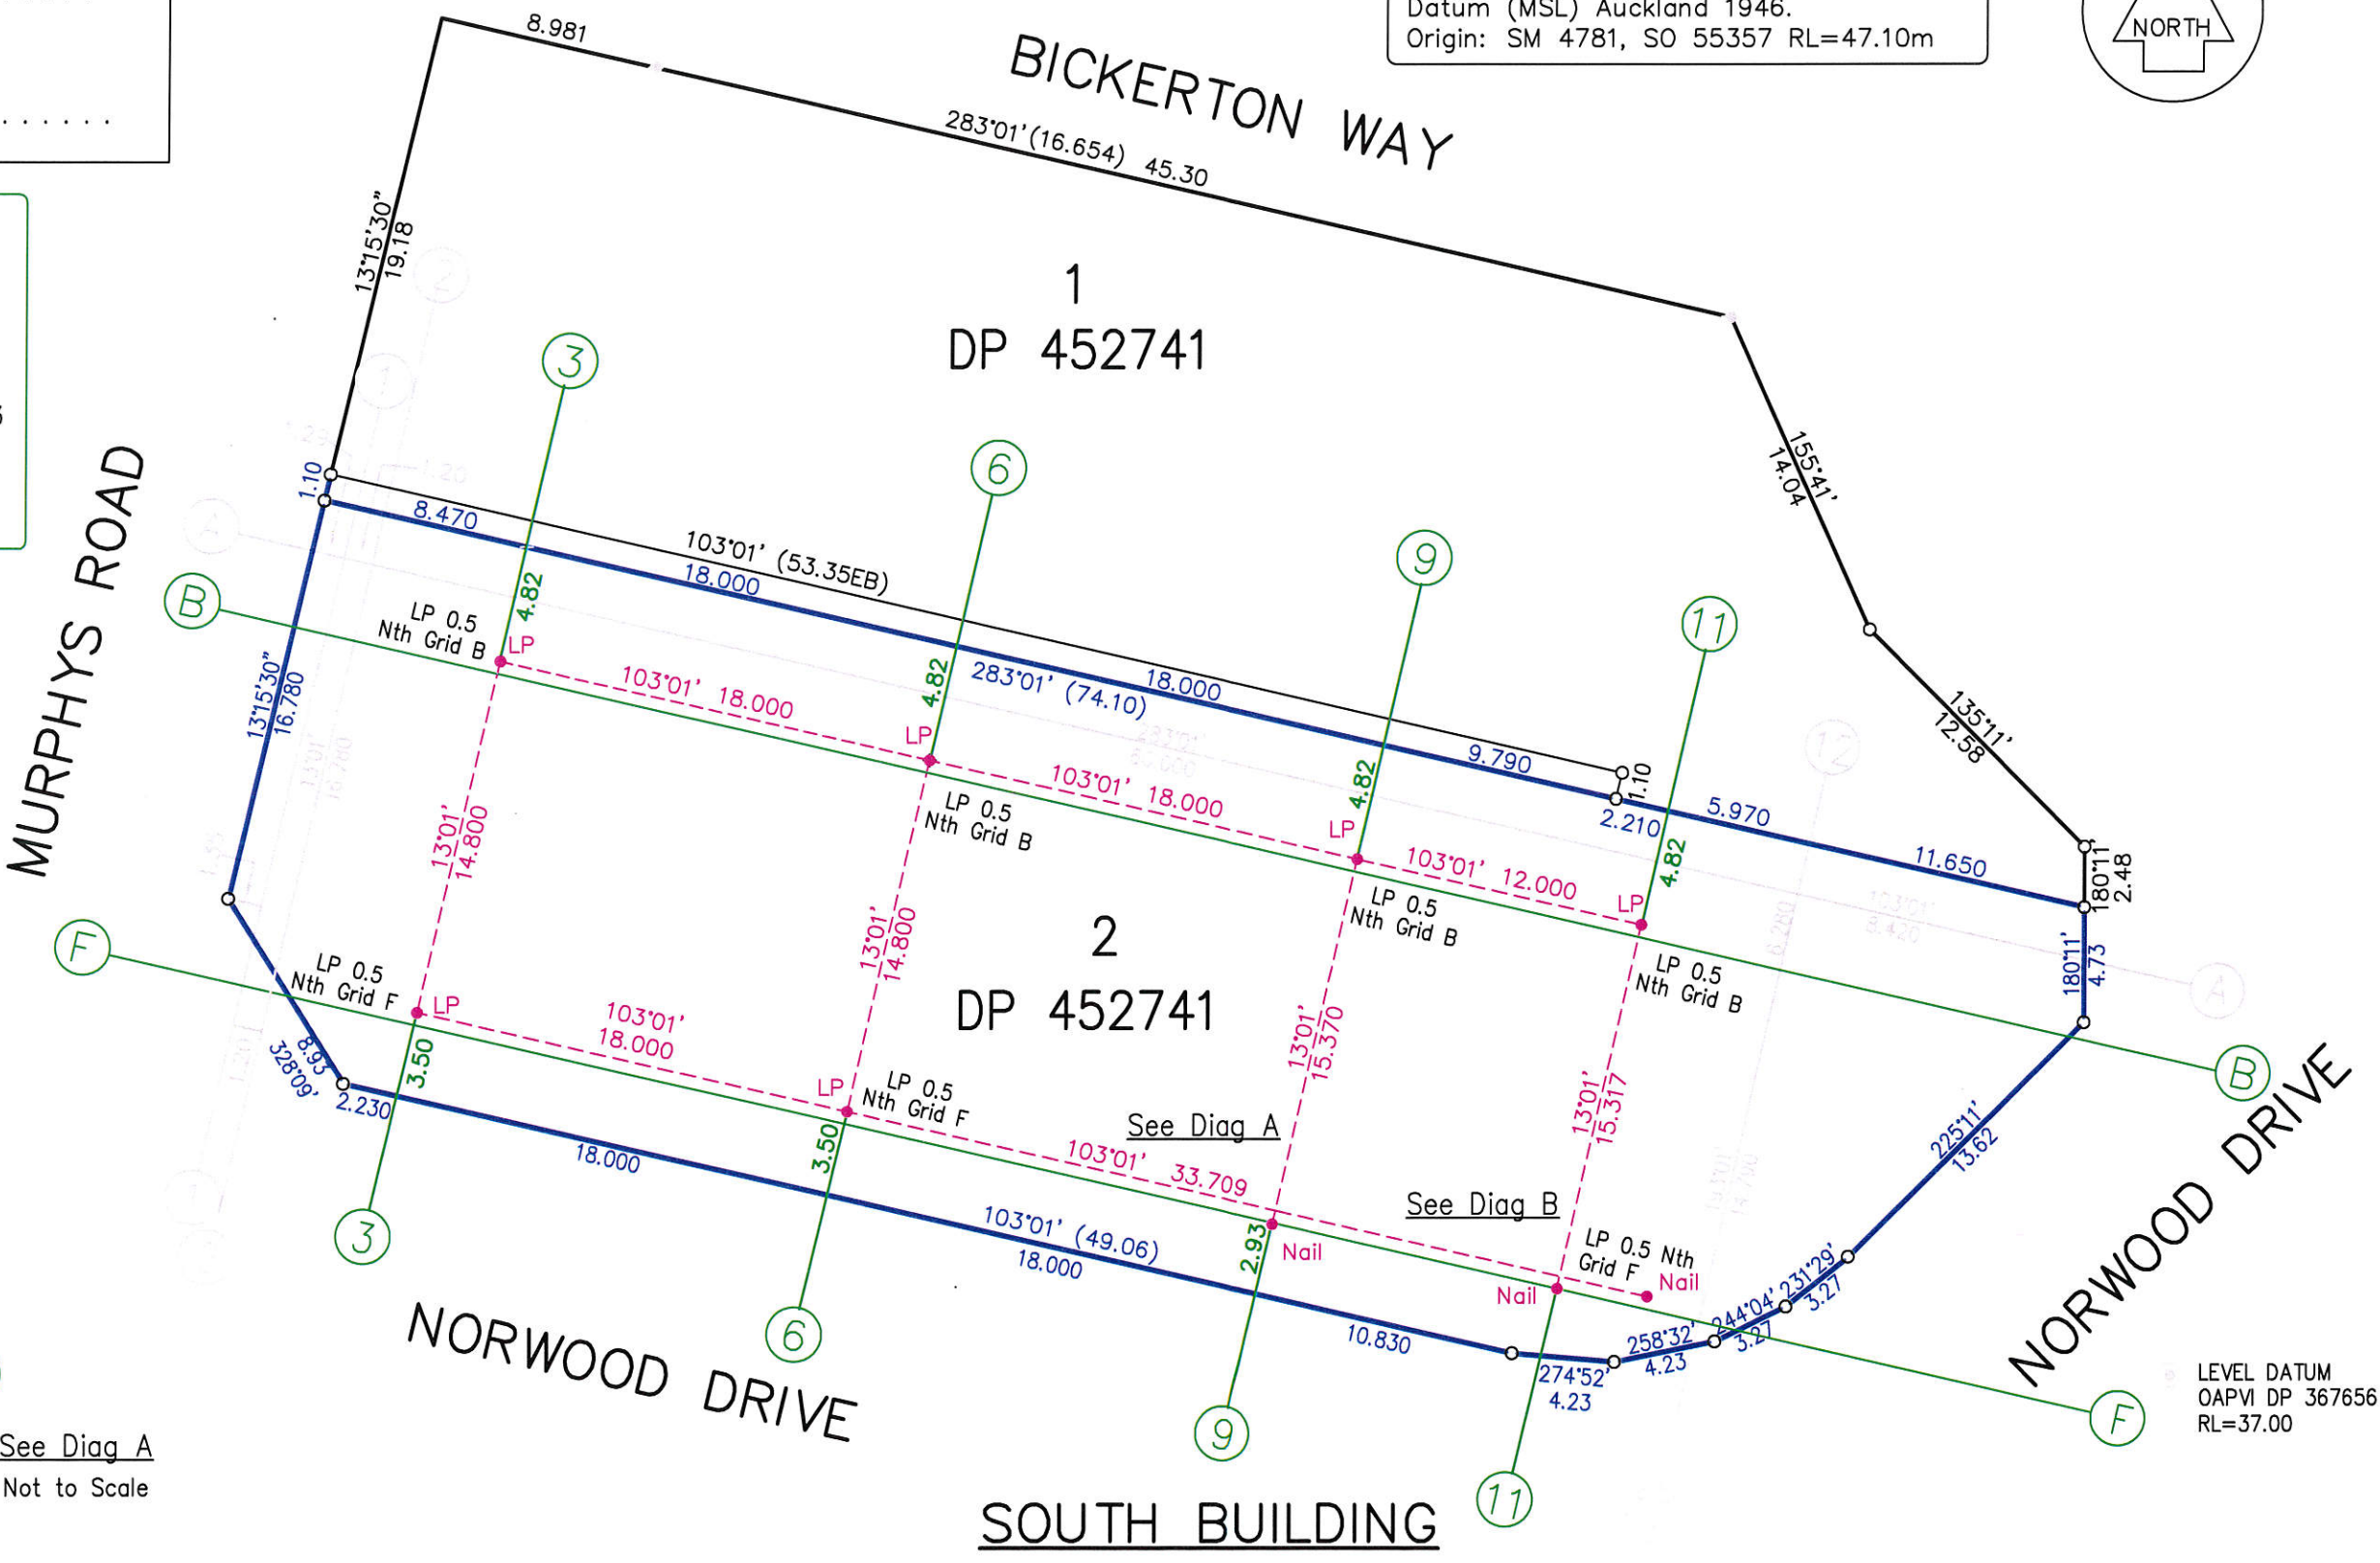

LEVEL DATUM
 OAPVI DP 367656
 RL=37.00

Churchill LDS
 surveyors • engineers • planners
 P.O. Box 64 246
 Botany
 Auckland 2163
 Tel: (09) 273 4182
 Fax: (09) 273 4309
 Email: admin@clds.co.nz

SETOUT FOR SOUTH BUILDING
 (LEVEL 1) ON LOT 2 DP 452741
 PROJECT: 353 MURPHYS RD/81 NORWOOD DR, FLAT BUSH

AMENDMENT SCHEDULE	CLIENT: NORWOOD TRUST
	AUTOCAD: N/10048/autocad/setout/south
	CIVILCAD: 10448.ccx
	SURVEYOR: MJB DRAWN: RK
	DESIGNED: CHECKED: DW
	SCALE: 1:300 (A3)
	DATE DRAWN: JULY 2013
	10048-SO STH GL

THESE DRAWINGS REMAIN THE INTELLECTUAL PROPERTY OF CHURCHILL LAND DEVELOPMENT SERVICES LTD. DIMENSIONS TAKE PRECEDENCE OVER SCALING. IF IN DOUBT ASK.