


Easement Note
 6. Easement (A) parcel boundaries have been sourced from DP 452741

1
 DP 452741

UNIT BOUNDARY NOTES

1. ALL PROPERTY NOT IN A PU OR AU IS IN COMMON PROPERTY
2. ALL UPPER AND LOWER LIMITS ARE VERTICAL OFFSETS FROM PHYSICAL STRUCTURES AS DESCRIBED UNLESS SHOWN OTHERWISE
3. HORIZONTAL BOUNDARIES OF PRINCIPAL UNITS AND ACCESSORY UNITS ARE THE CENTRELINE OF EXTERNAL STRUCTURES AND WALLS AND THE CENTRELINE OF DIVIDING WALLS AND EXTENSIONS THEREOF UNLESS SHOWN OTHERWISE
4. EC = EDGE OF CONCRETE
5. CP = COMMON PROPERTY

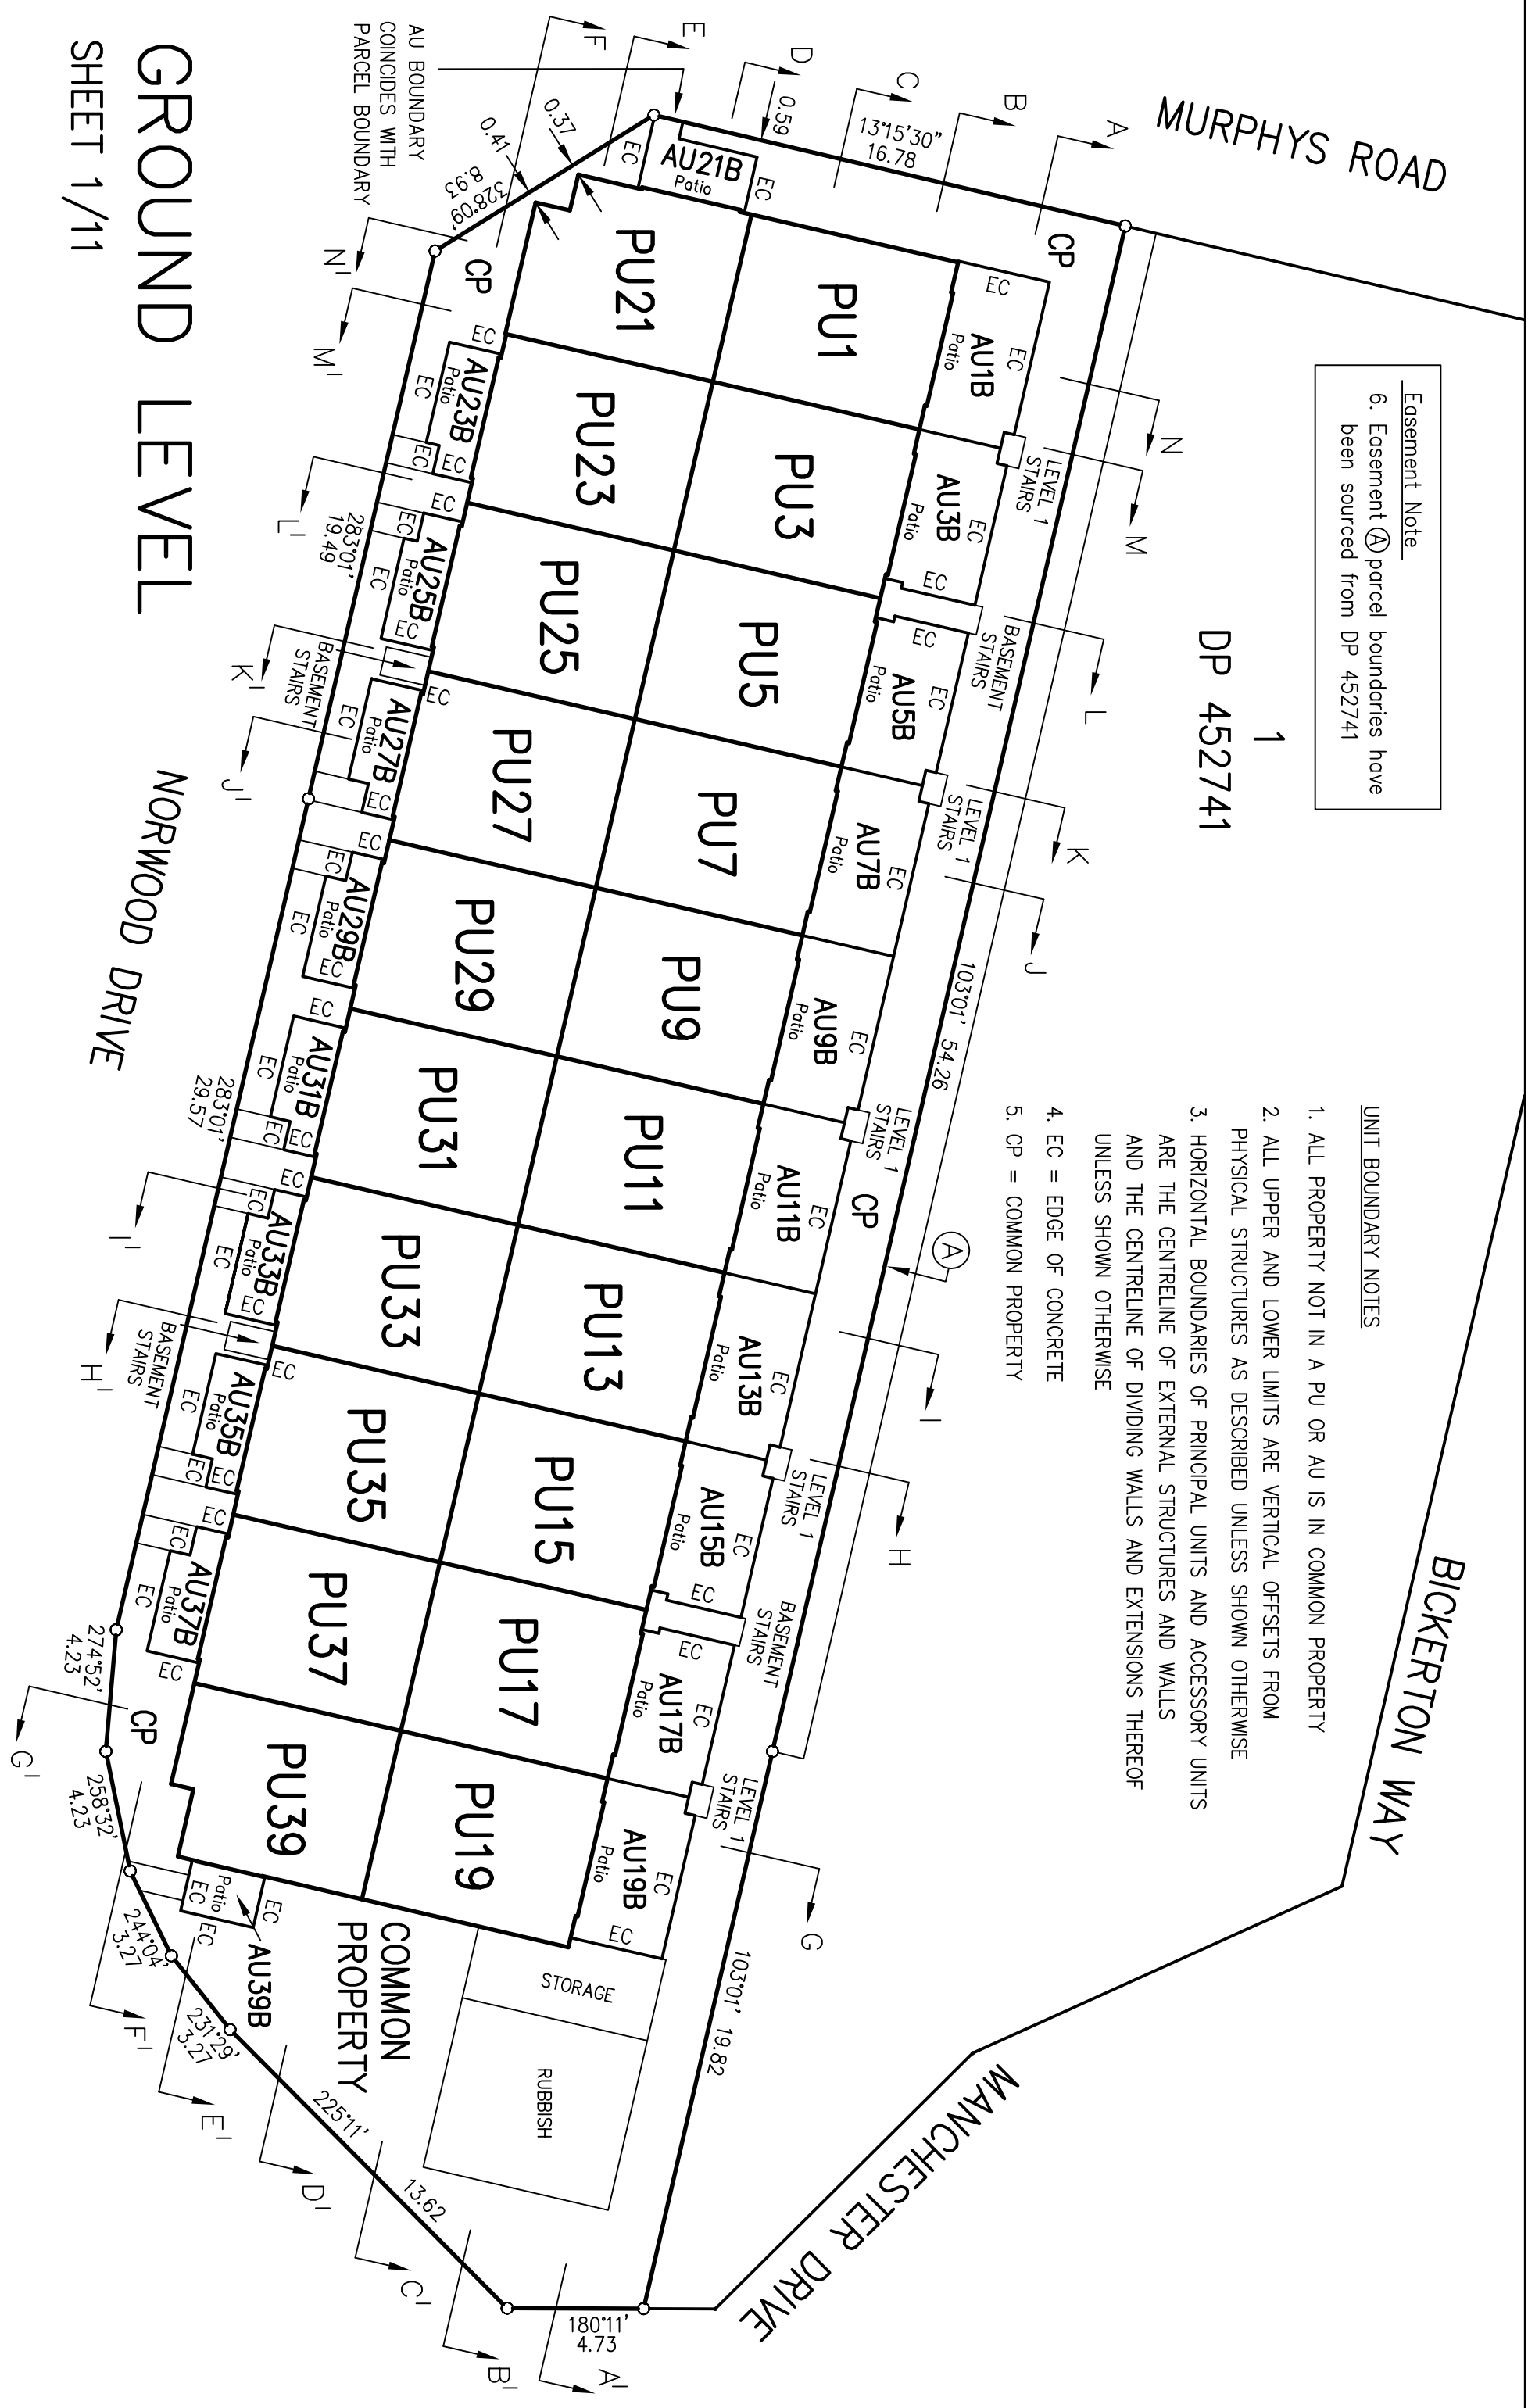

GROUND LEVEL
 SHEET 1/11

LAND DISTRICT: North Auckland
 FIRM: Churchill LDS
 SURVEYOR: David Wainwright Churchill



PLAN OF UNITS ON LOT 2 DP 452741

FILE: 10048 UT SOUTH
 DATE: MARCH 2014
 SCALE: (A4) 1:300 (A2) 1:150

T.A. : Auckland Council
 DP 475133